

Overall Corridor Concepts (2nd Draft of Ideas) SNEW ROAD CORRIDOR MASTER PLAN

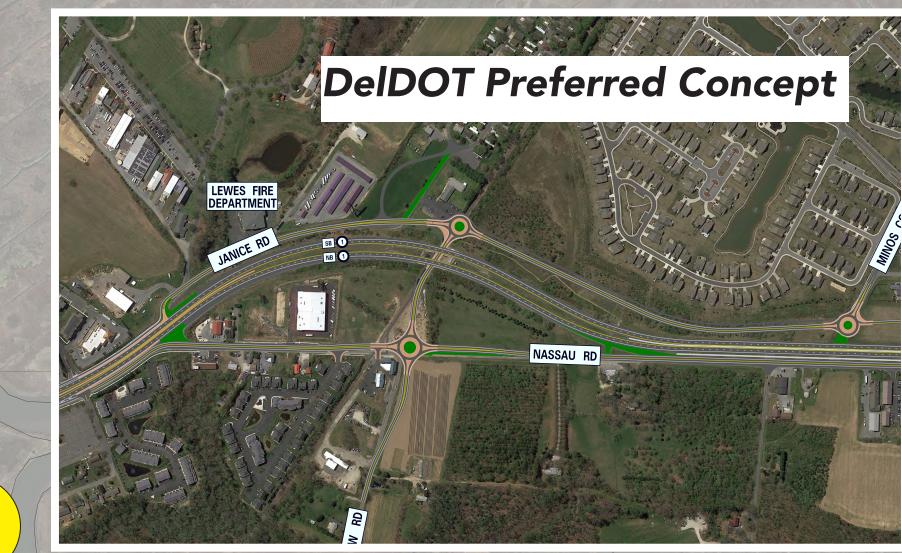

DelDOT Preferred Concept for Roundabout at Nassau (See Display #4)

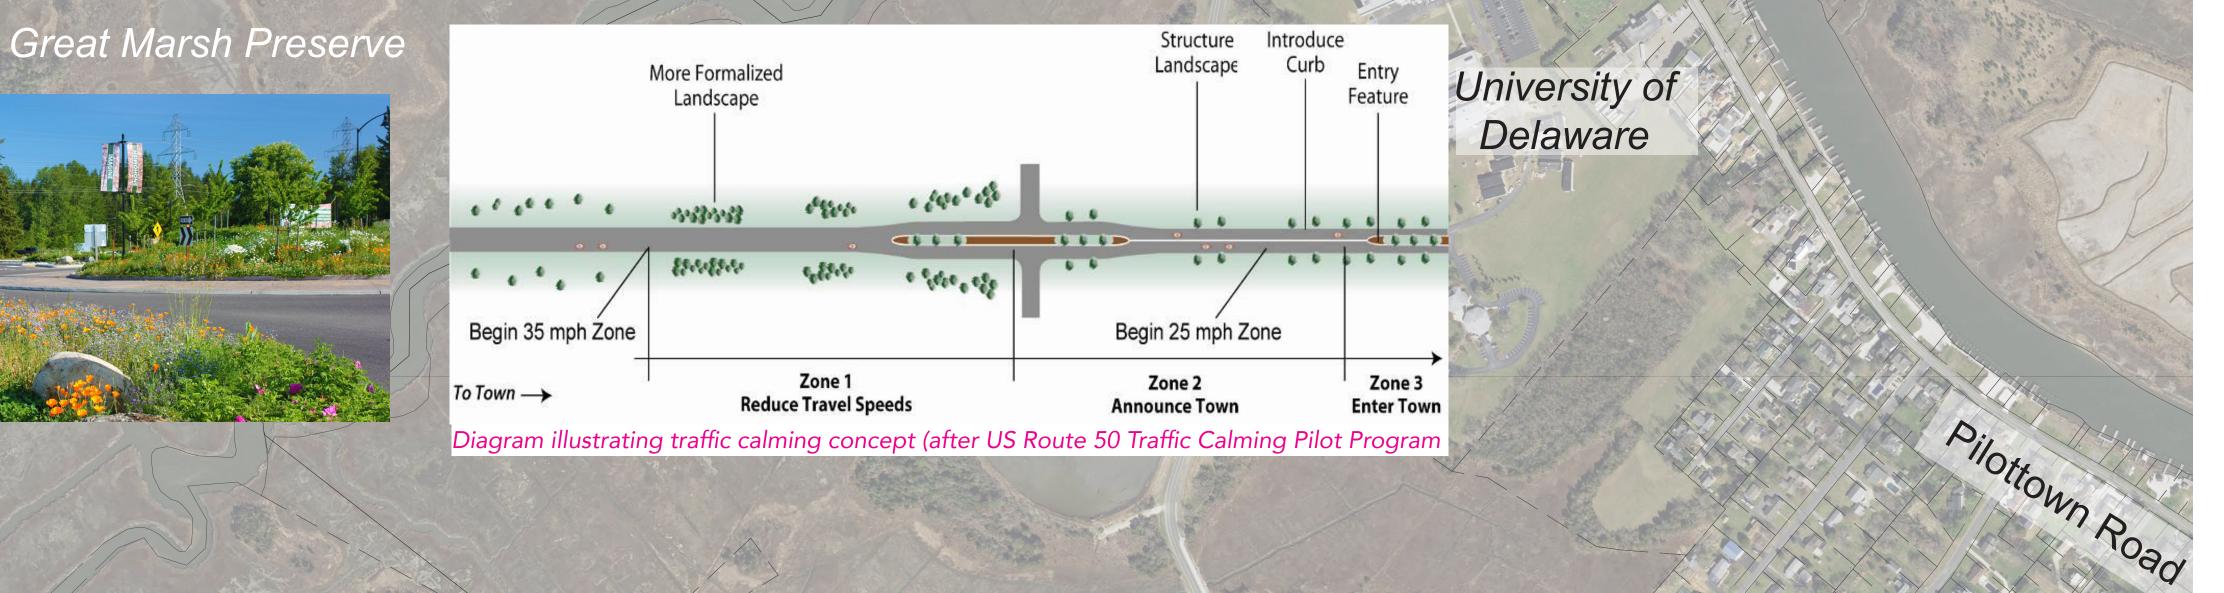













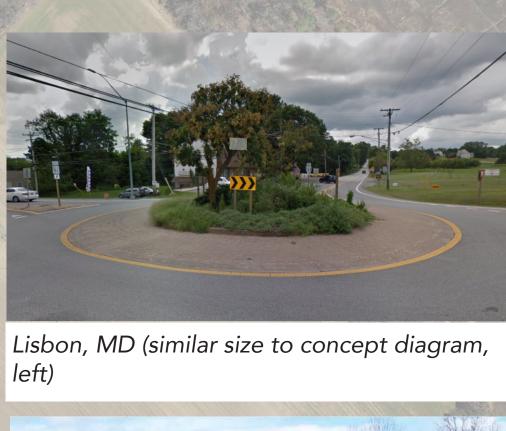



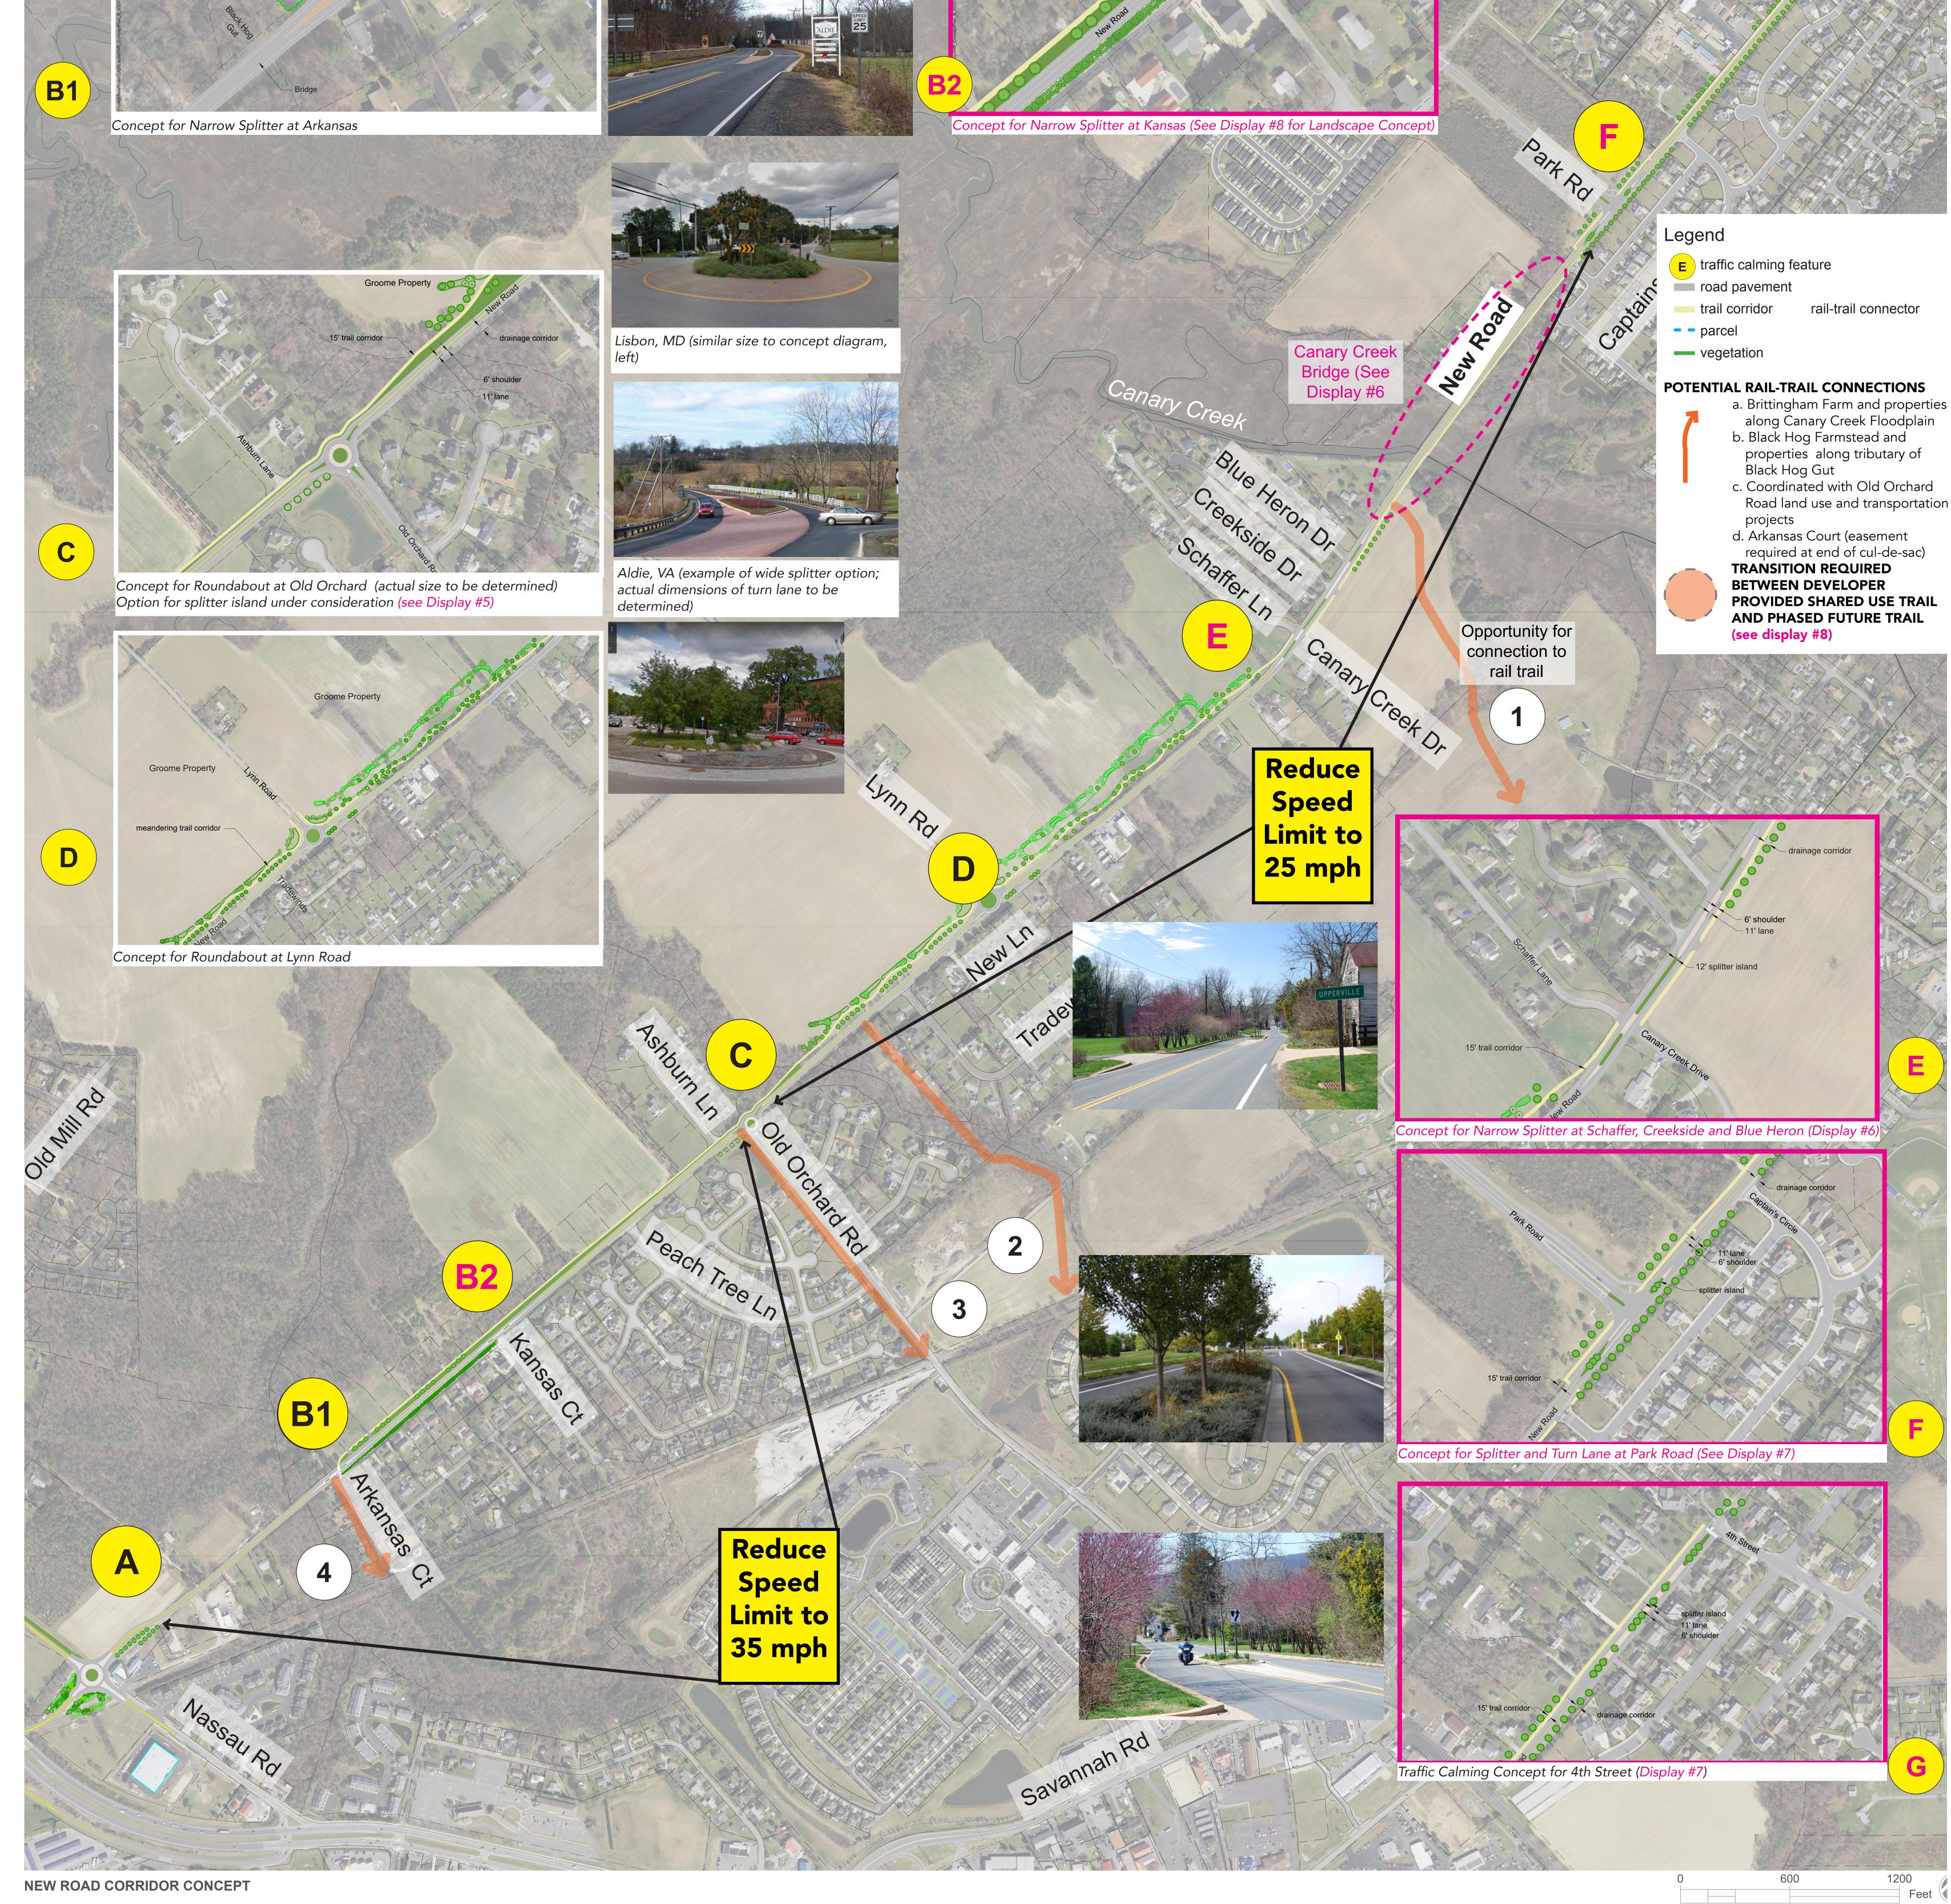

G

Ath St